


PLAN ON TANK - SECTION E-E

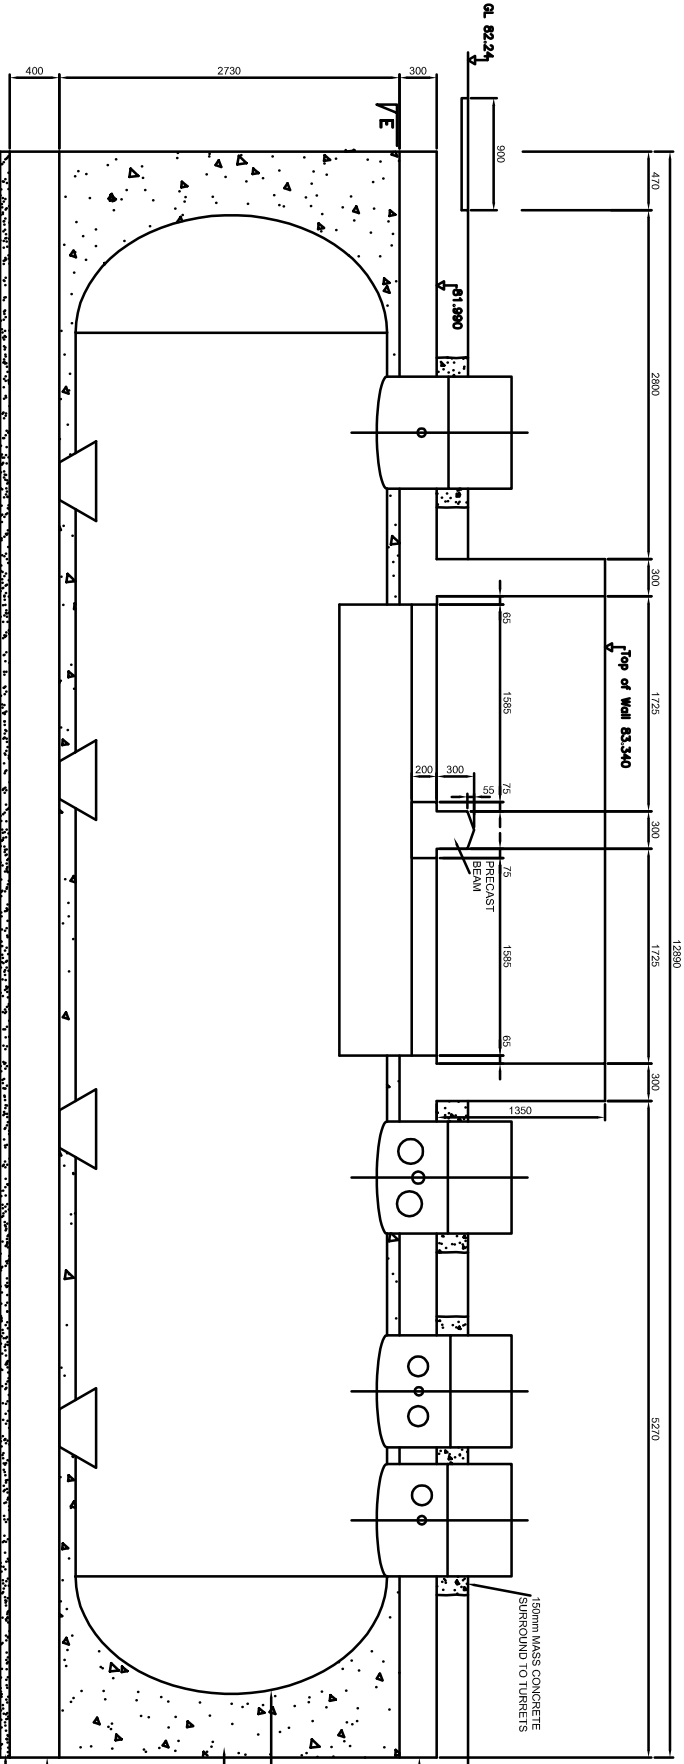

SECTION AA

- 50mm MIN. C24 MASS CONCRETE SURROUND TO TANK WITH 1 LAYER A393 MESH REFER TO DWG NP4508112RH250 FOR DETAILS
- TANK BY OTHERS
- 300mm C35A REINFORCED CONCRETE SLAB
- Flood level EL. 81.000
- 150mm MASS CONCRETE SURROUND TO TURRETS
- PRECAST BEAM
- 400mm C35A REINFORCED CONCRETE SLAB
- 50mm BLINDING